


THIS MAP IS FOR THE PURPOSE OF AD VALOREM TAXATION ONLY.

Sec.13&14, T.9N.,R.2E., S.B.B.&M.

Silver Valley Unified 0515 - 16
Tax Rate Area
109034

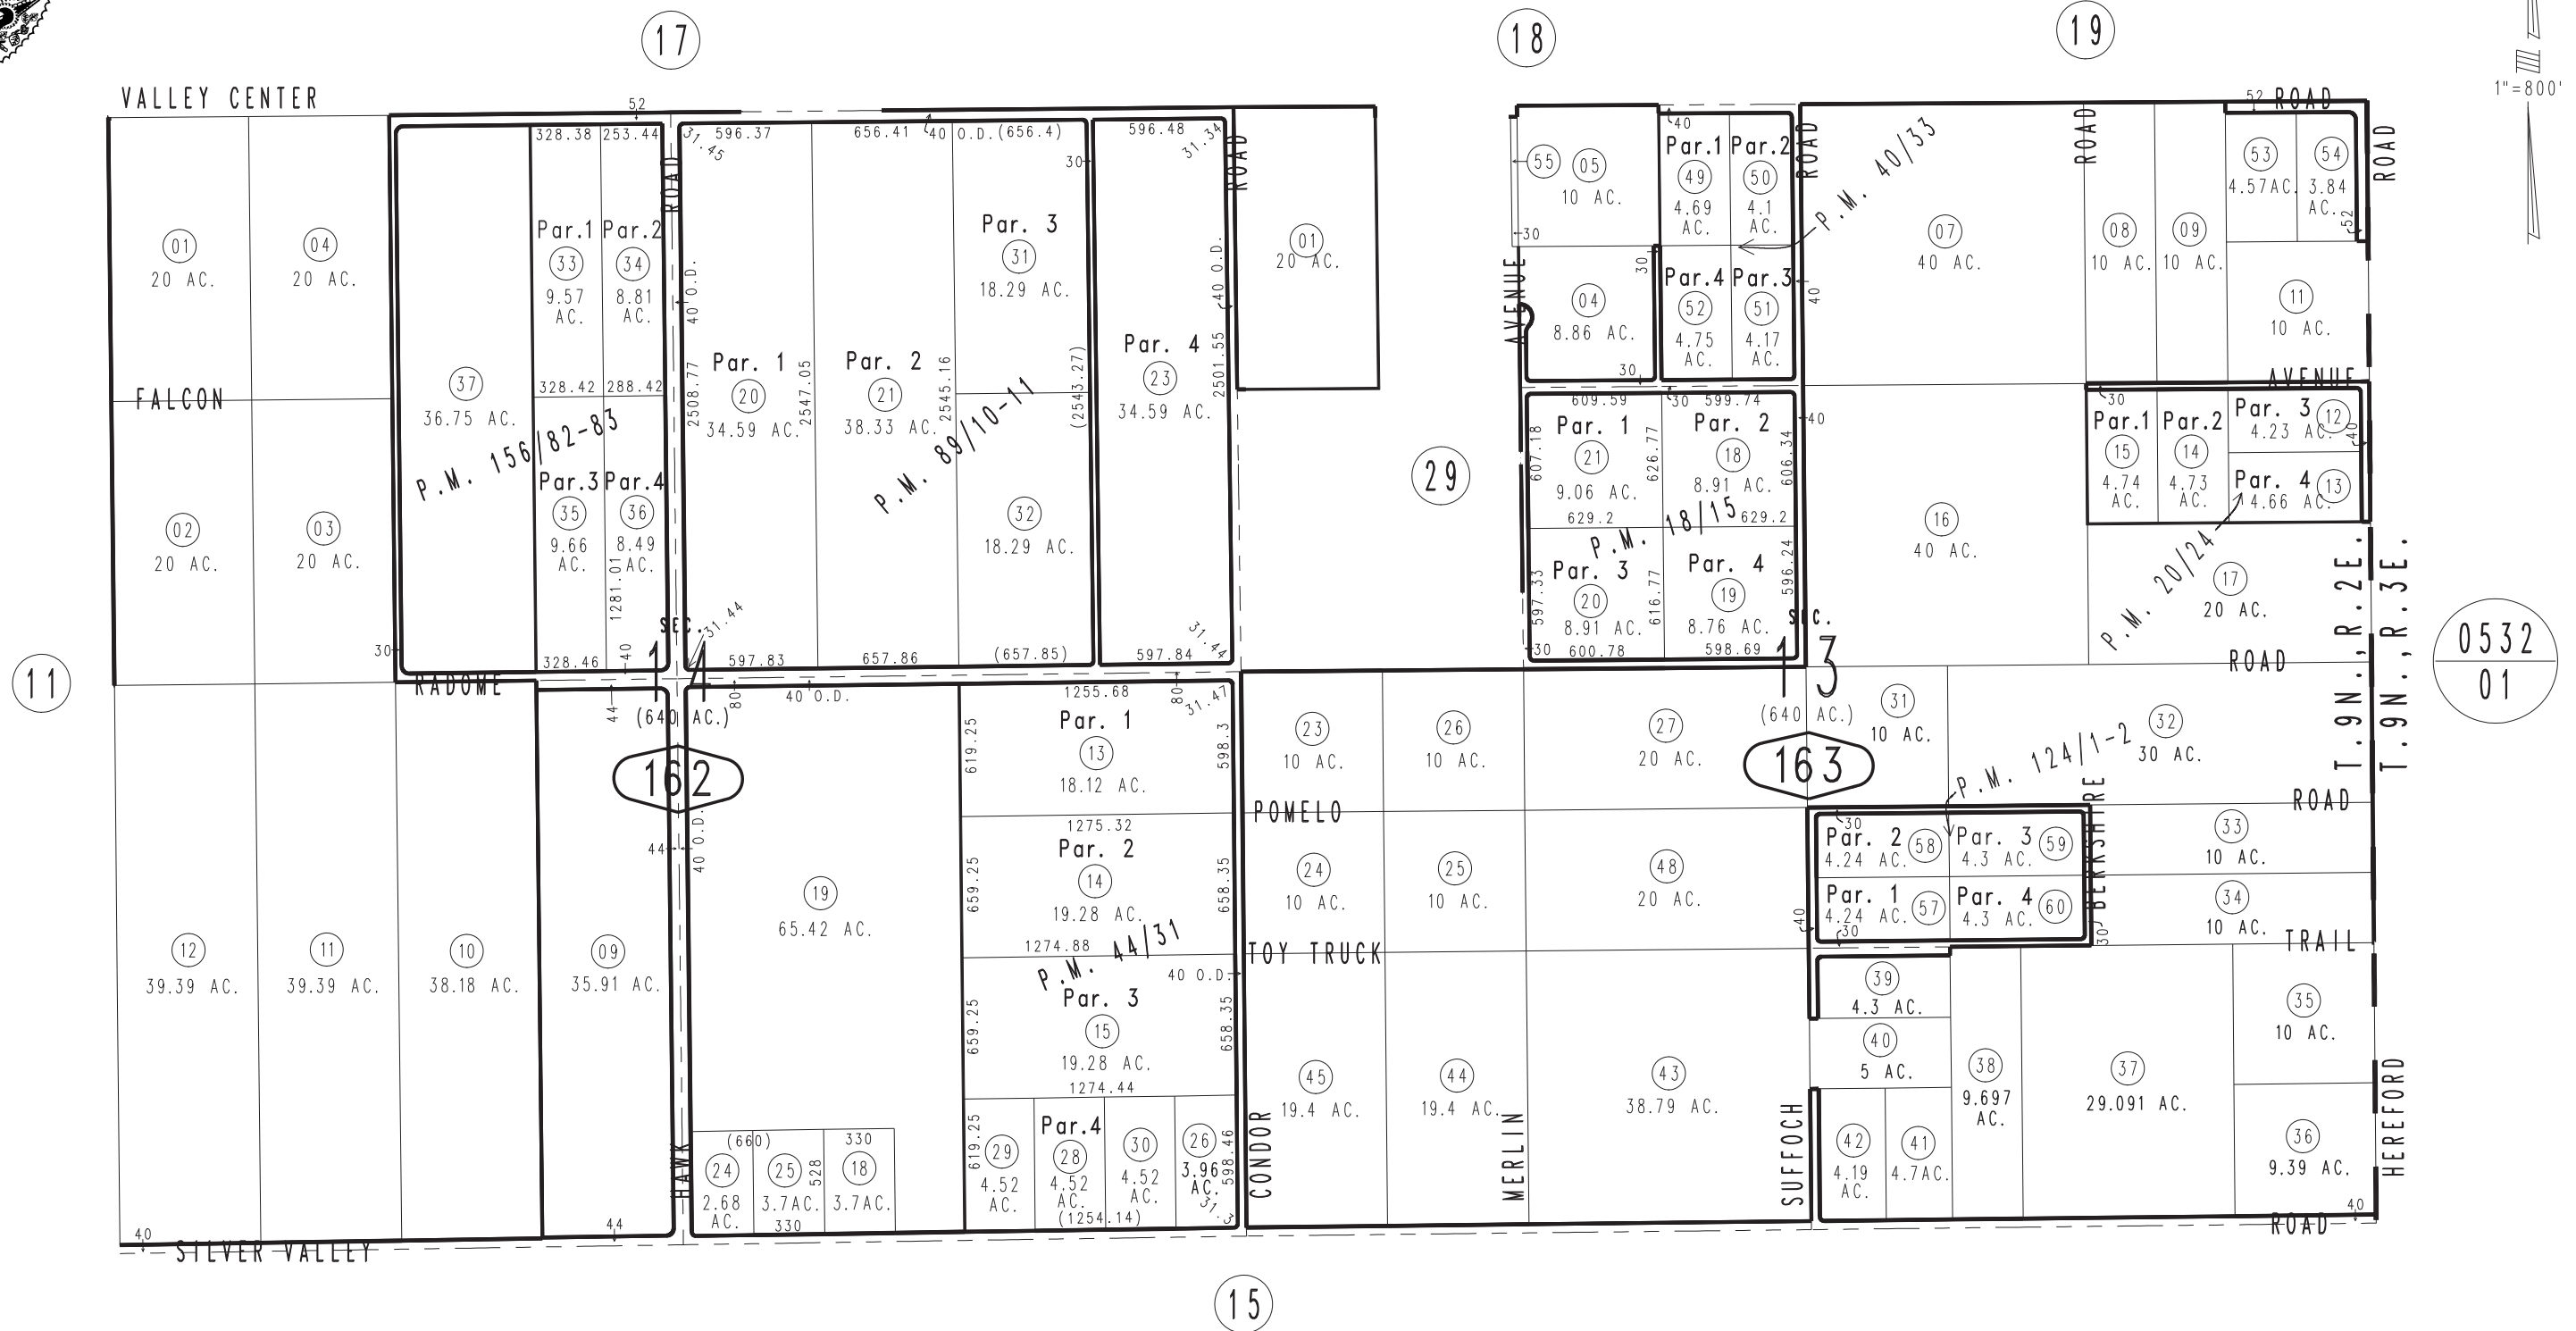

- Parcel Map No. 9807, P.M. 156/82-83
- Parcel Map No. 10987, P.M. 124/1-2
- Parcel Map No. 8214, P.M. 89/10-11
- Parcel Map No. 4704, P.M. 44/31
- Parcel Map No. 4335, P.M. 40/33
- Parcel Map No. 2334, P.M. 20/24
- Parcel Map No. 2028, P.M. 18/15

May 2005

Assessor's Map
Book 0515 Page 16
San Bernardino County

REVISED
05/13/14 GW