


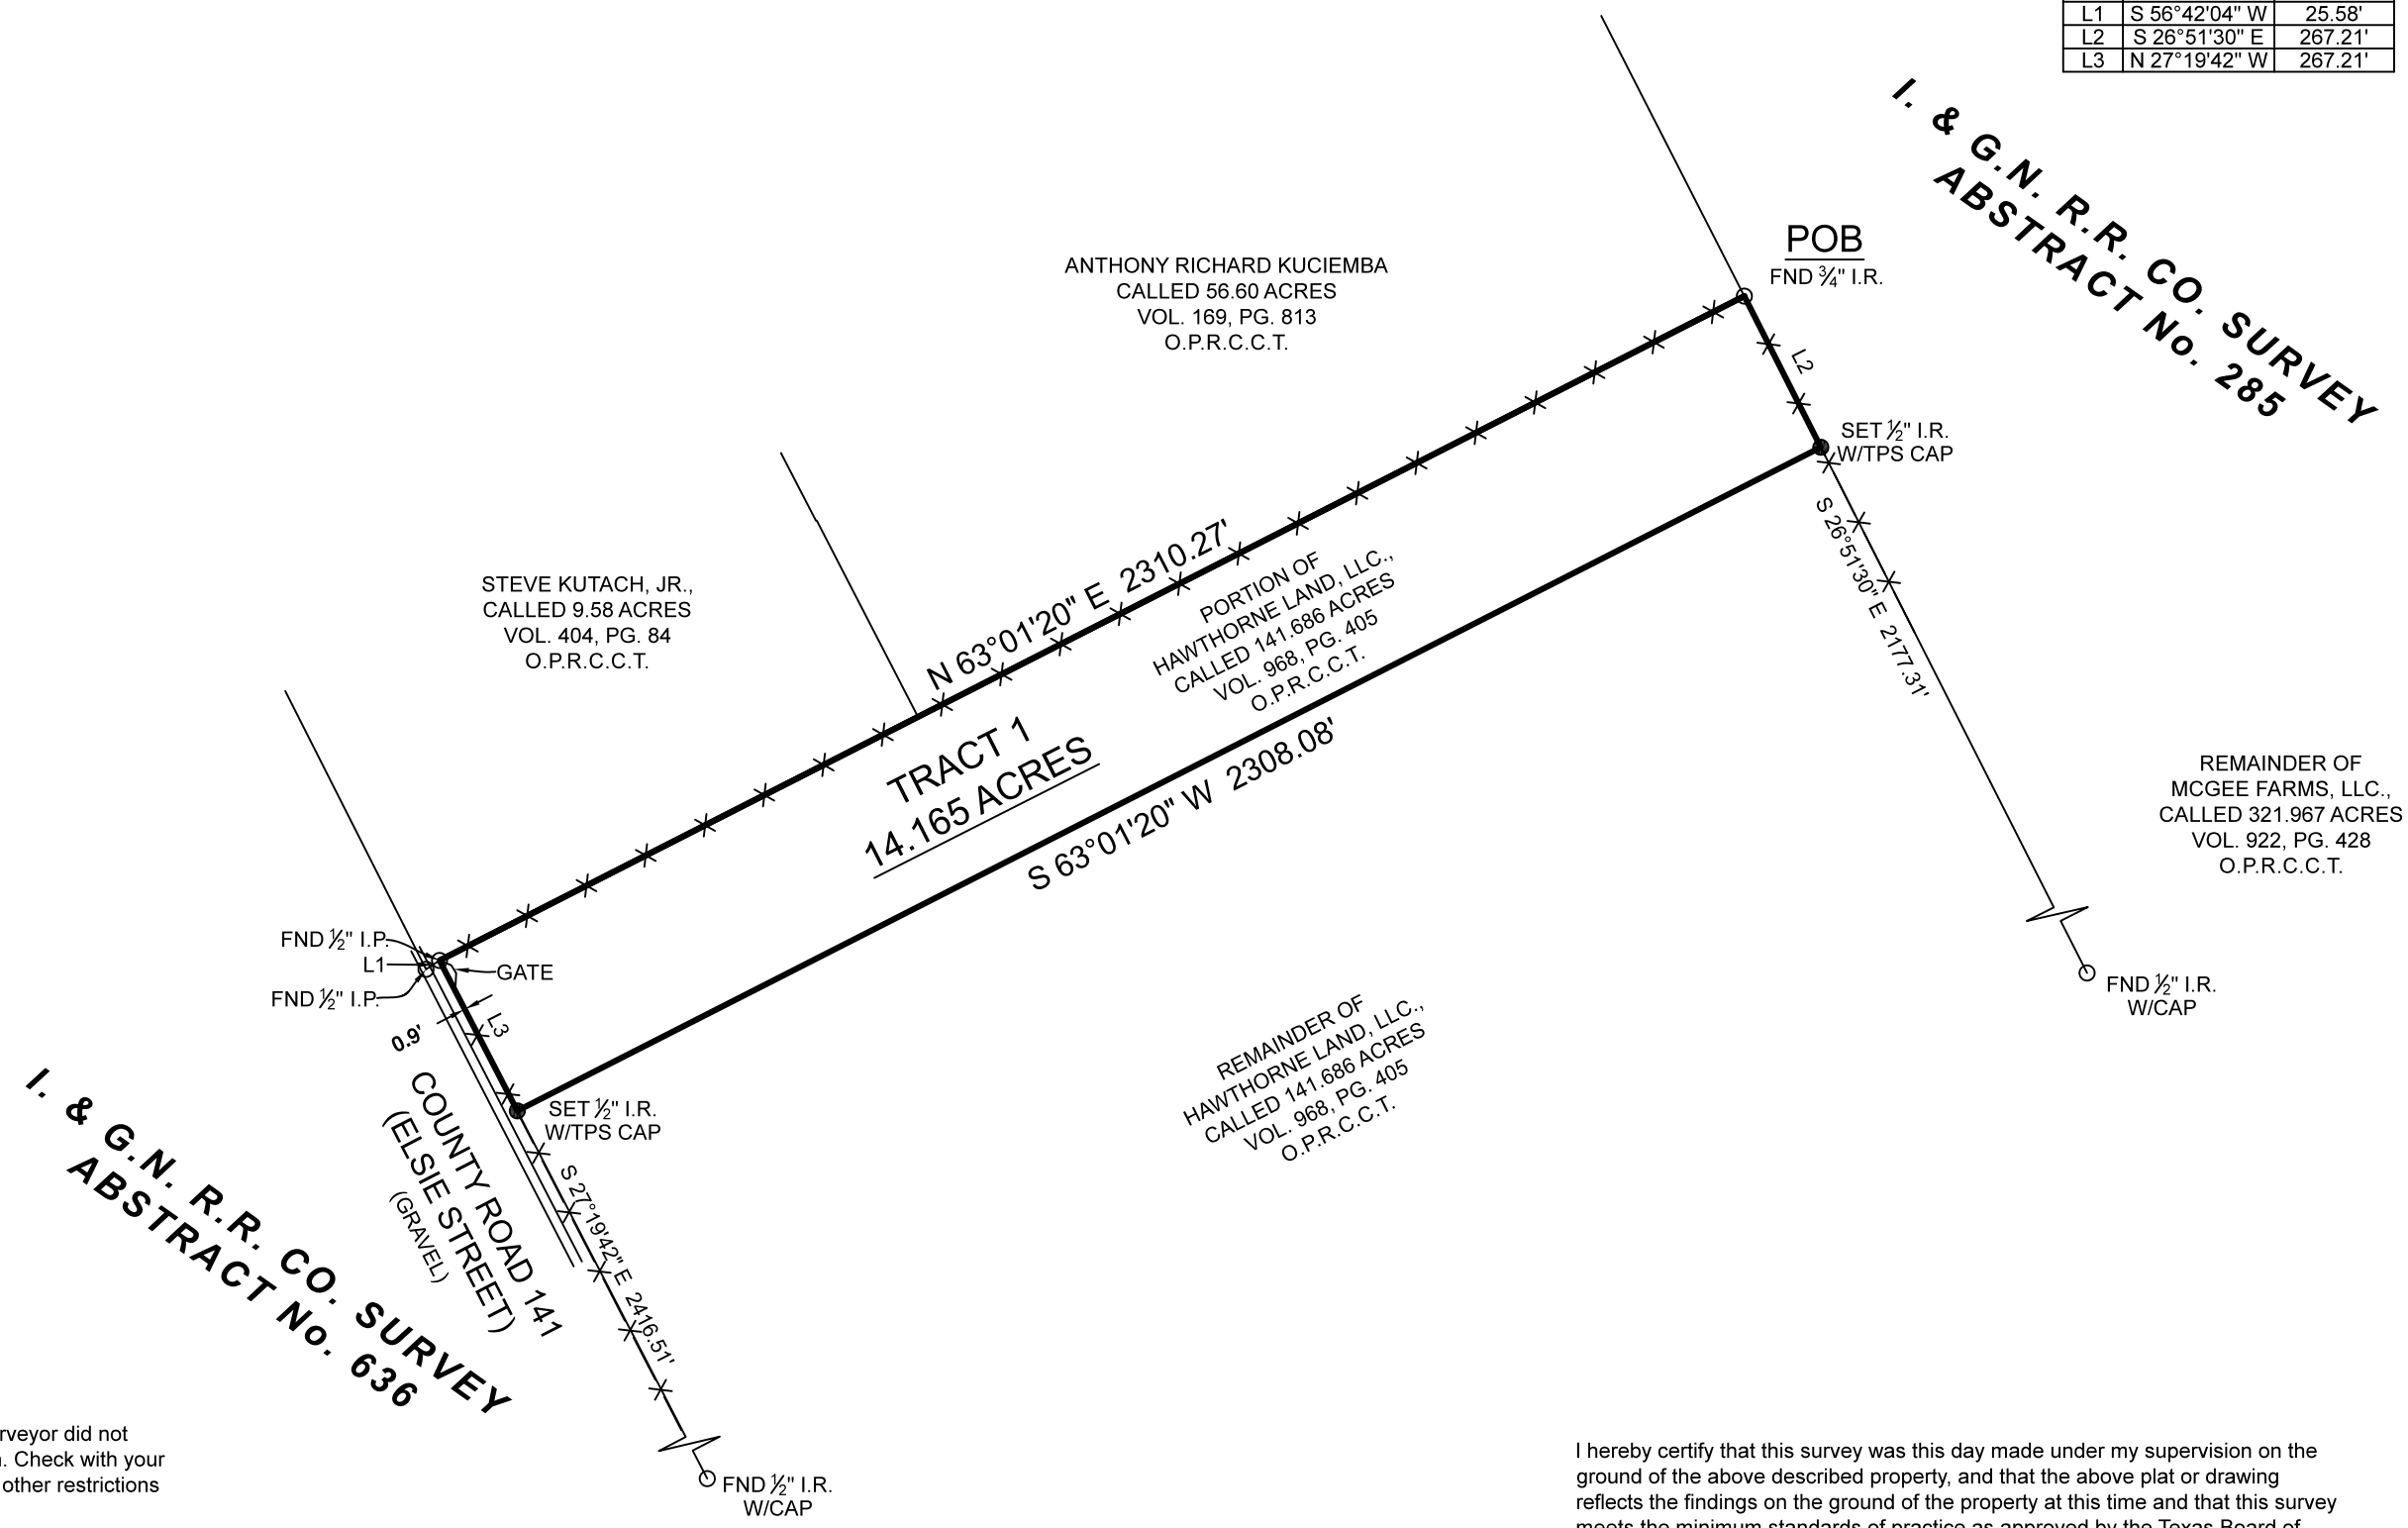

| LINE | BEARING | DISTANCE |
|------|---------------|----------|
| L1 | S 56°42'04" W | 25.58' |
| L2 | S 26°51'30" E | 267.21' |
| L3 | N 27°19'42" W | 267.21' |



- SYMBOL LEGEND**
- P - Overhead Power Line
 - Guy Wire
 - // - Wood Fence
 - XXX - Wrought Iron Fence
 - XX - Chainlink Fence
 - X - Wire Fence
 - Fire Hydrant
 - Power Pole
 - Telephone Pedestal
 - Water Valve
 - Water Meter
 - Set Iron Rod w/TPS Cap
 - End Iron Rod



TEXAS
 PROFESSIONAL SURVEYING, LLC
 3032 N. FRAZIER STREET - CONROE, TX 77303
 PH (936)756-7447 - FAX (936)756-7448
 www.surveyingtexas.com
 FIRM REGISTRATION No. 100834-00

