
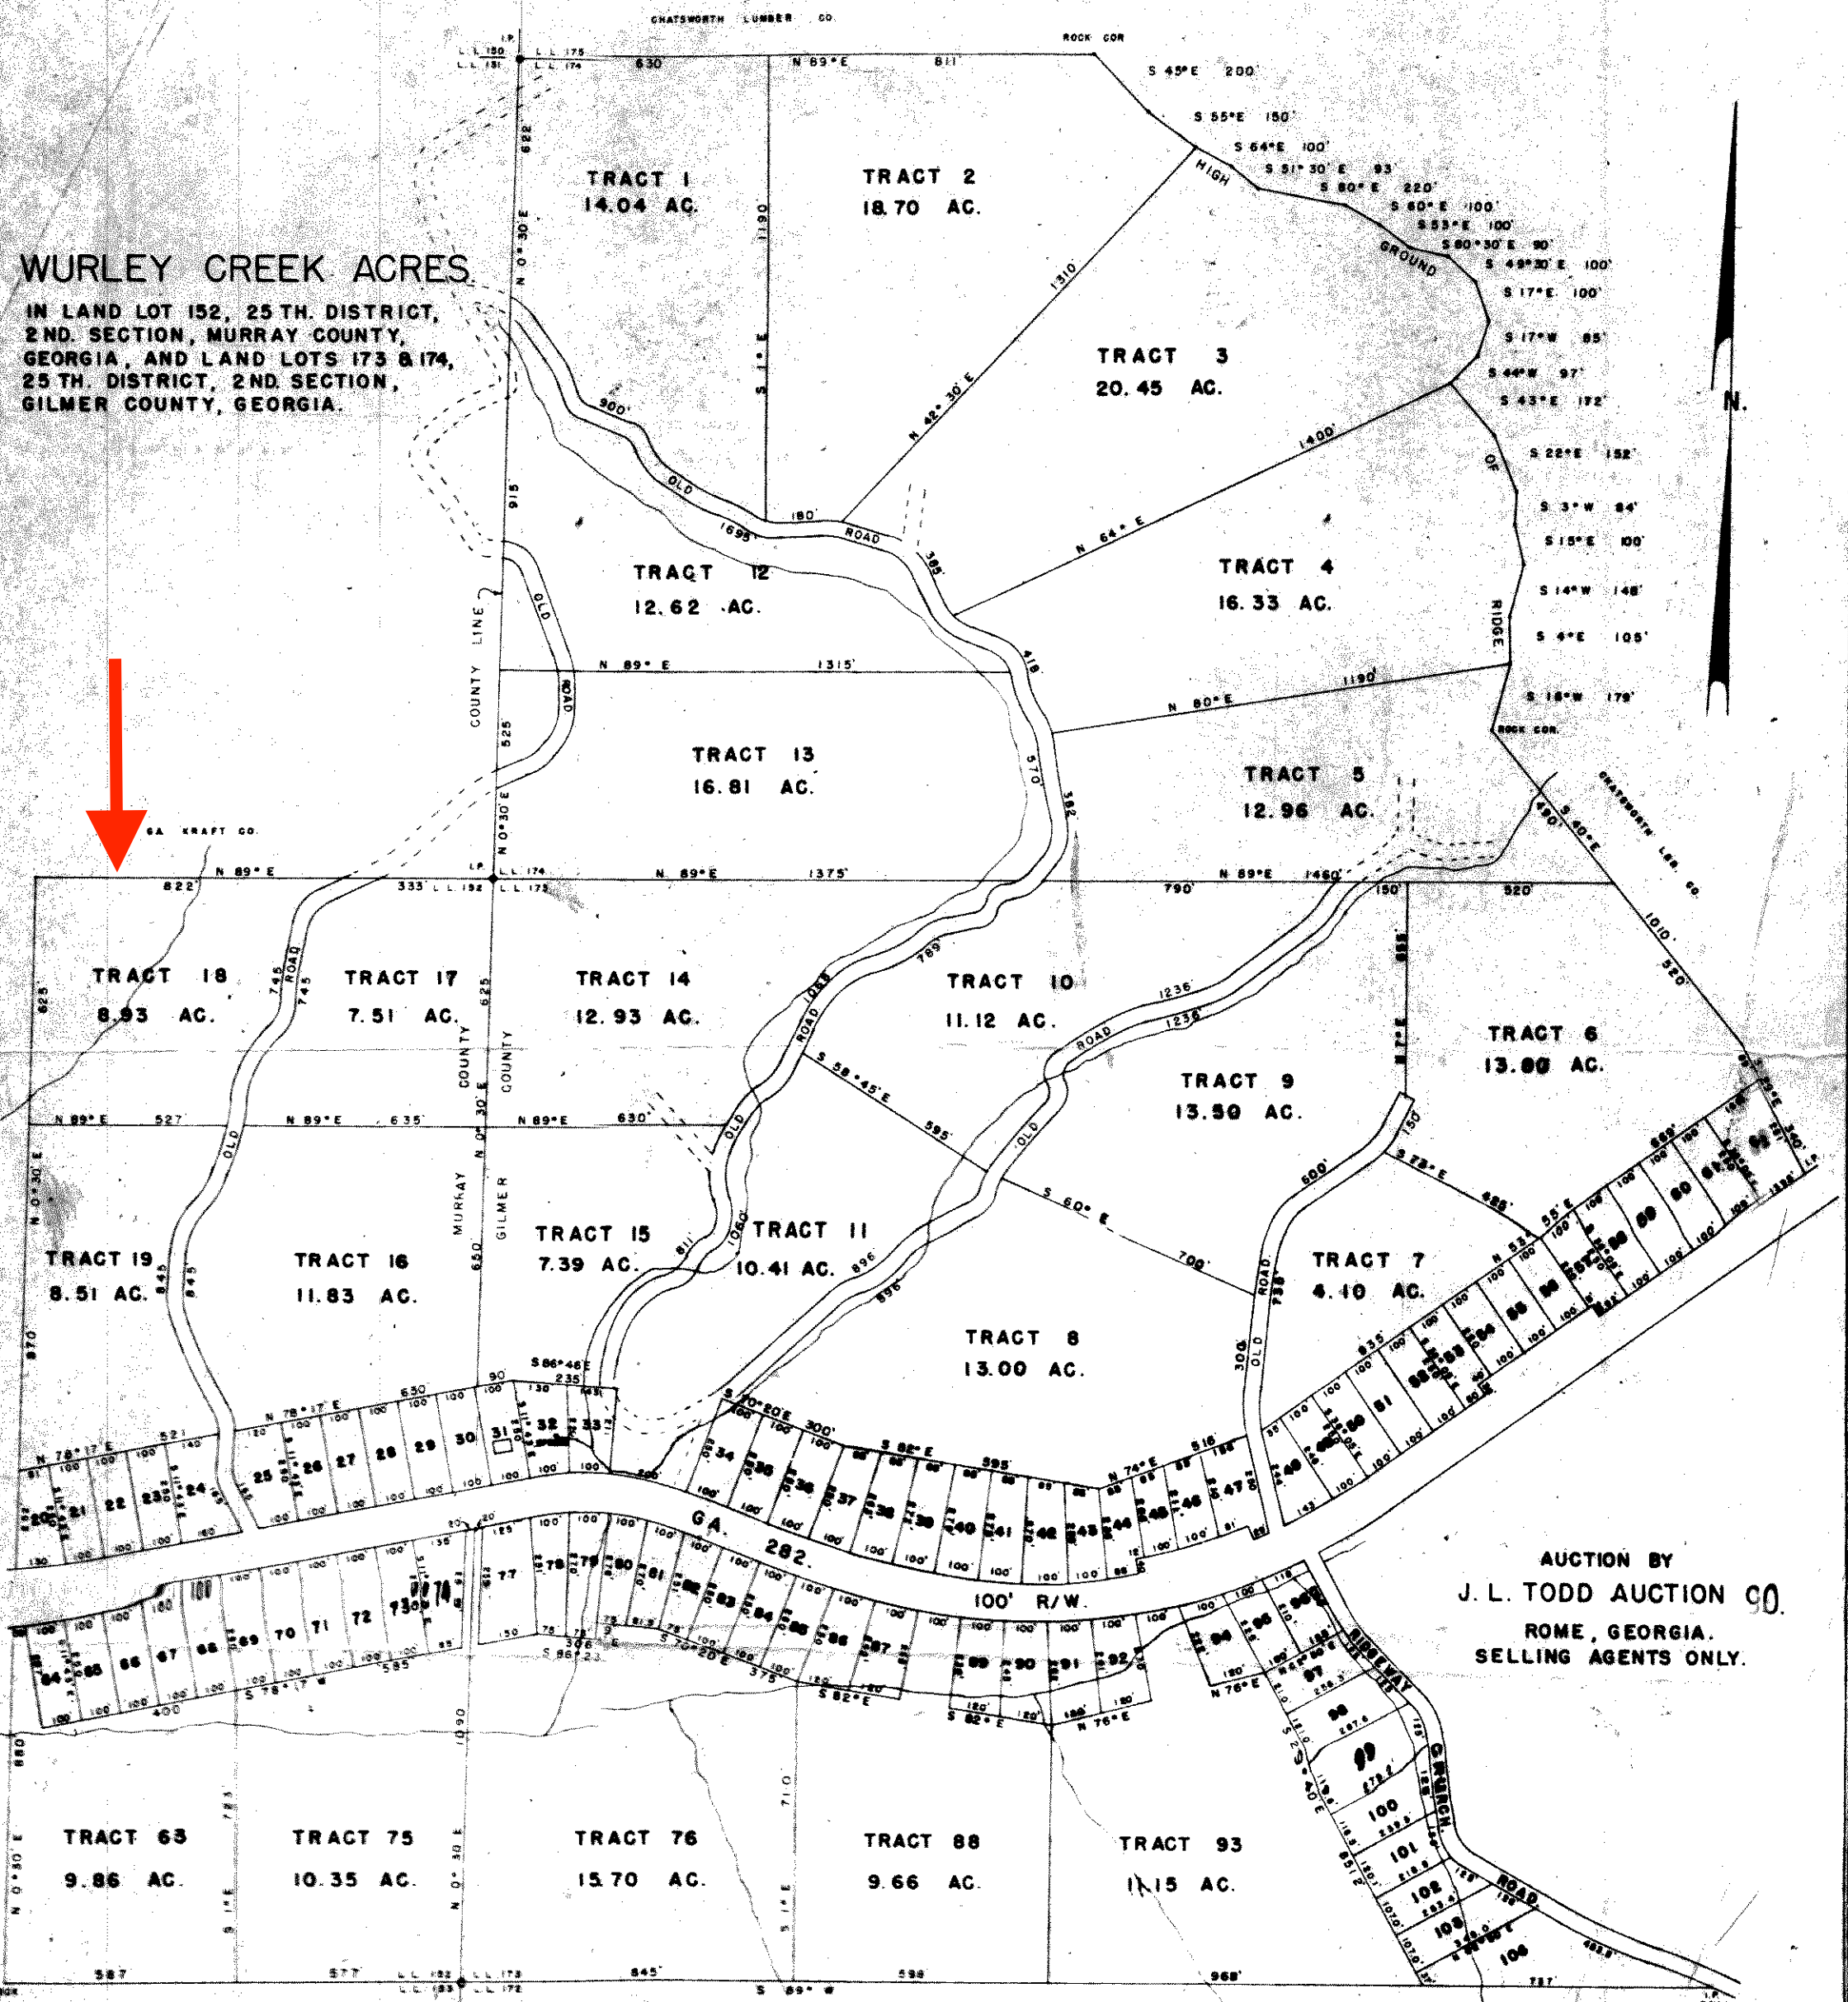


WURLEY CREEK ACRES
 IN LAND LOT 152, 25 TH. DISTRICT,
 2ND. SECTION, MURRAY COUNTY,
 GEORGIA, AND LAND LOTS 173 & 174,
 25 TH. DISTRICT, 2ND. SECTION,
 GILMER COUNTY, GEORGIA.

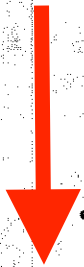

AUCTION BY
J. L. TODD AUCTION CO.
 ROME, GEORGIA.
 SELLING AGENTS ONLY.

THIS PLAT SUBJECT TO EASEMENTS AND RIGHT OF WAYS
 BACK STAKES ON TRACTS NOT IN ALL READINGS SHOULD BE MORE OR LESS
 STREAM LOCATIONS ARE APPROXIMATE
 OUTSIDE BOUNDARIES TAKEN FROM PLAT BY A. J. DAVIS SR DATED JULY 1965

SCALE 1" = 200'. MAY 9, 1966.

E. M. Smith DALTON, GEORGIA.
 REGISTERED SURVEYOR 923.