
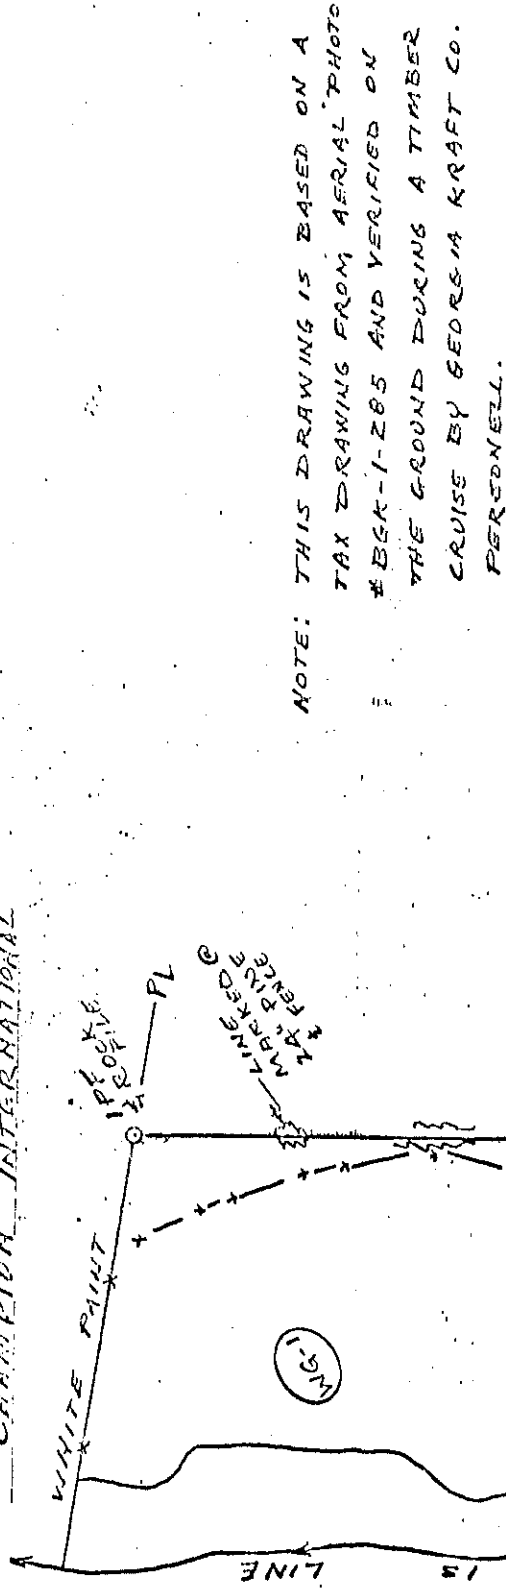


CHAMPION INTERNATIONAL

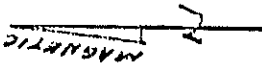

NOTE: THIS DRAWING IS BASED ON A TAX DRAWING FROM AERIAL PHOTO #BGR-1-285 AND VERIFIED ON THE GROUND DURING A TIMBER CRUISE BY GEORGE A KRAFT CO. PERSONELL.

LEGEND: (W6-1) = LAND TO BE REFORRESTED AT LEASE EXPIRATION.

AREAS AS OUT COMPRISE 3 ACRES AND ARE EXCLUDED FROM THIS LEASE

ATTEST:

\_\_\_\_\_  
 GEORGIA KRAFT COMPANY  
 DATE: \_\_\_\_\_

\_\_\_\_\_  
 MRS. T. J. JACKSON  
 DATE: \_\_\_\_\_

PUBLIC ROAD TO JACKSON'S CROSSROADS

GEORGIA KRAFT COMPANY		REV.	DATE
WOOD AND WOODLANDS DIVISION		REV.	DATE
ROME, GEORGIA		REV.	DATE
EXHIBIT "A" TO T. J. JACKSON			
LEASE AGREEMENT # 1914			
G.M.D. 166, WILKES CO., GA.			
SCALE 1" = 660'	APPROVED	REV.	DATE
FIELD WK	DATE	REV.	DATE
DRAWING DATE 6-9-00		REV.	DATE
SHEET	OF	DRAWING NUMBER	

CATAWBA TIMBERLANDS