

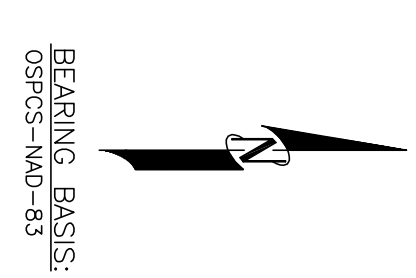
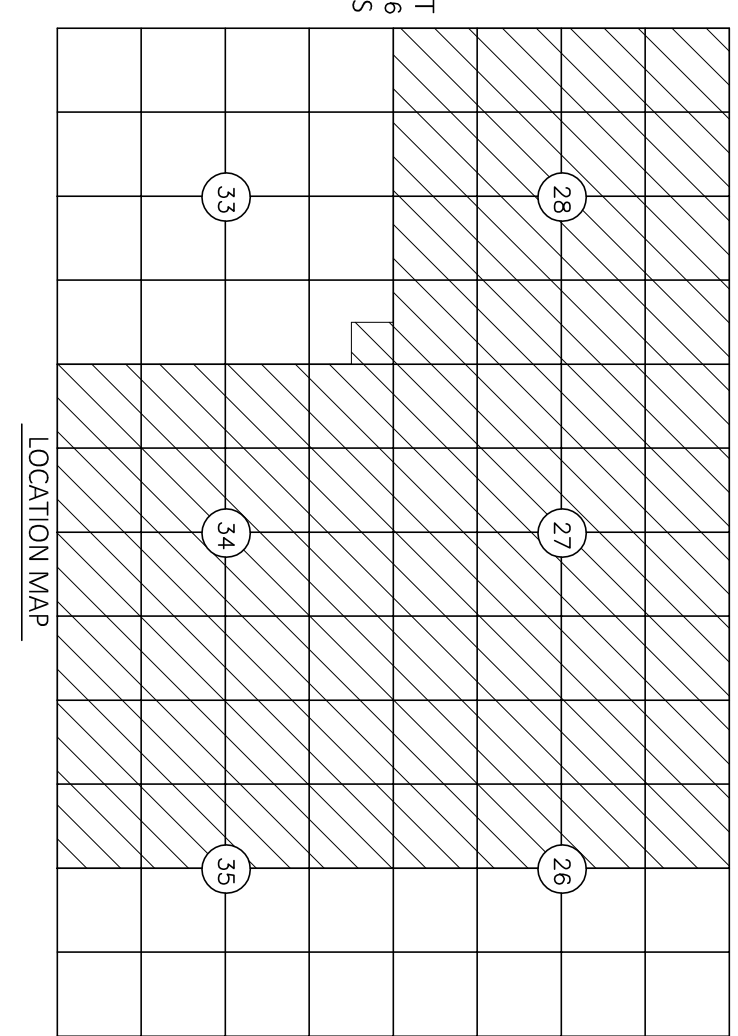


STONE CREEK WEST

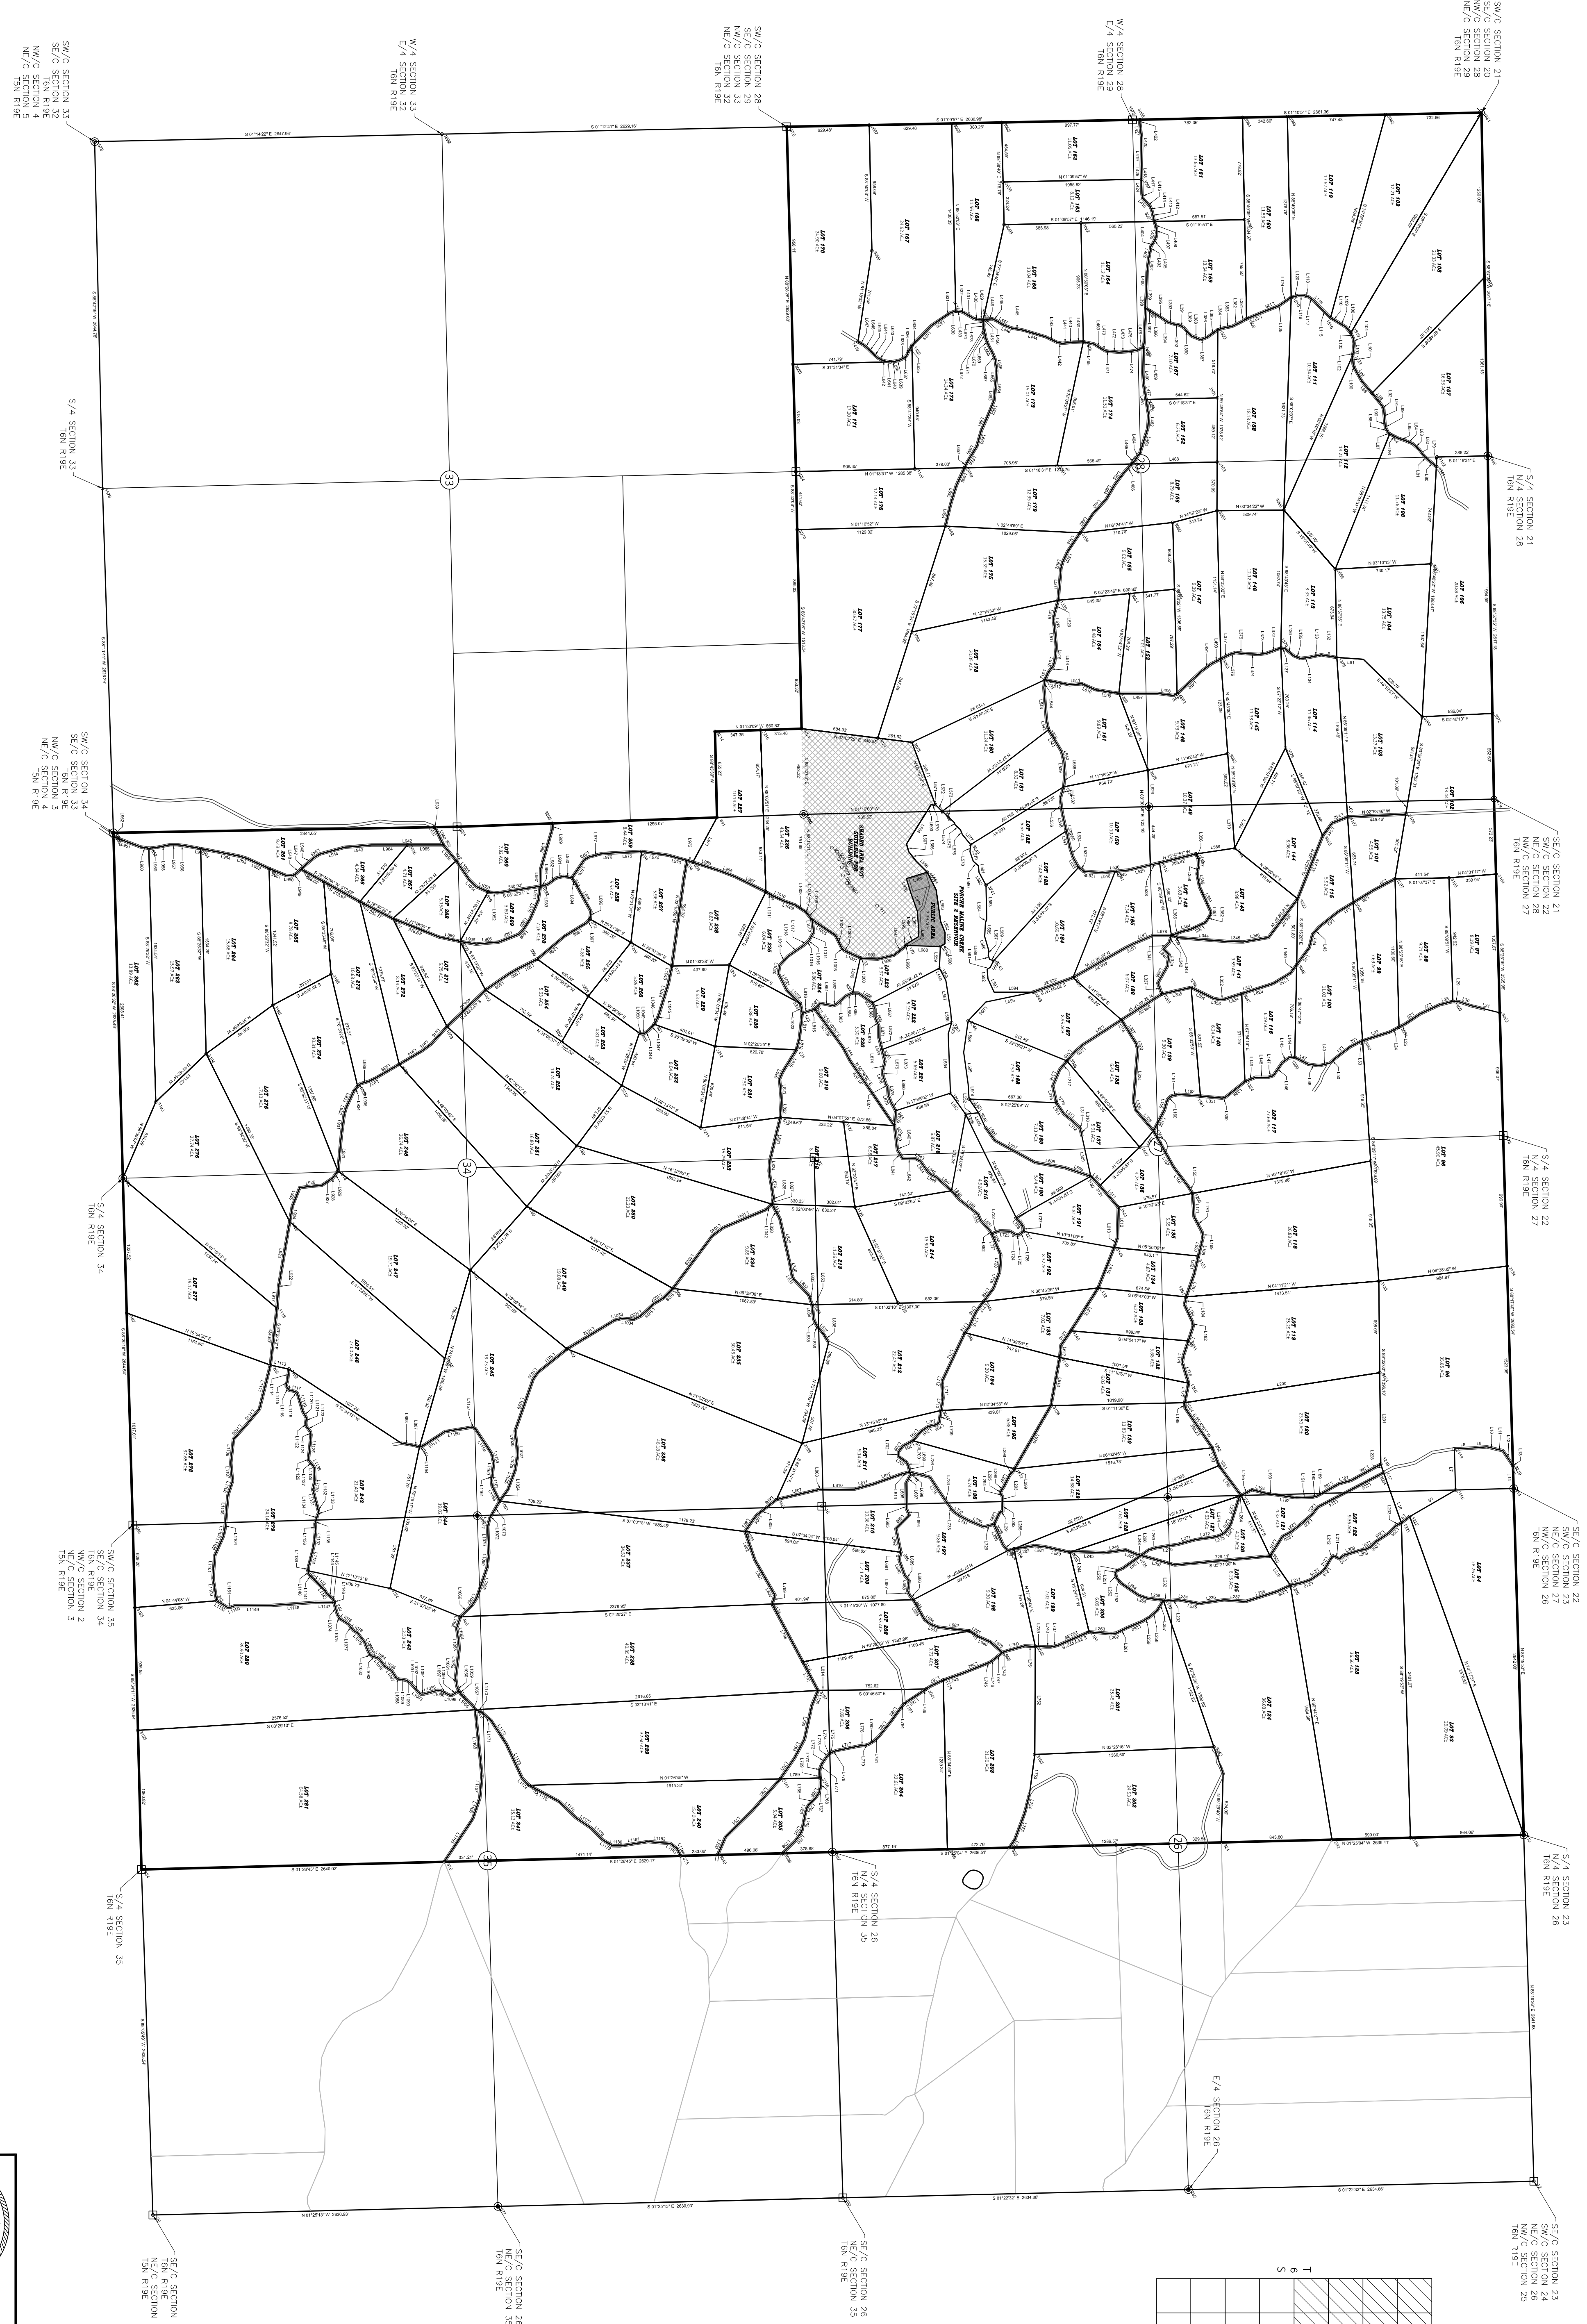


- LEGEND**
- PROPERTY CORNERS
 - ROUND ORIGINAL STONE
 - ROUND STEEL PIN
 - ⊙ SET STEEL PIN
 - ⊕ ROUND BRASS CAP
 - ⊗ ROUND PIPE W/ CAP

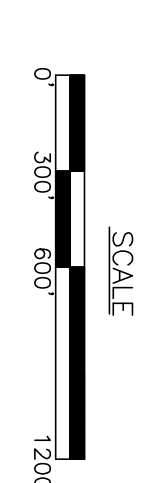

CERTIFICATE OF SURVEY

I hereby certify that on NOVEMBER 2, 2018, that a survey was made under my supervision of the property described above and that the above plat is a true and correct representation of said survey. I also certify that this plat meets the Oklahoma Minimum Standards for the practice of Land Surveying as adopted by the Oklahoma State Board of Registration for Professional Engineers and Land Surveyors.

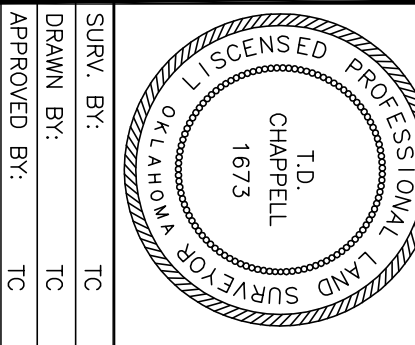

T.D. Chappell, Oklahoma Licensed Professional Land Surveyor No. 1673

CHAPPELL
LAND SURVEYING, P.C.

210 East 88th Avenue, OK 74116
Phone: (405) 941-1800
Fax: (405) 941-1801
www.chappell-land.com

DATE: 12/06/2018
SURVEY #: 5062-17
SHEET 1 OF 2

SURV. BY: TC
DRAWN BY: TC
APPROVED BY: TC