
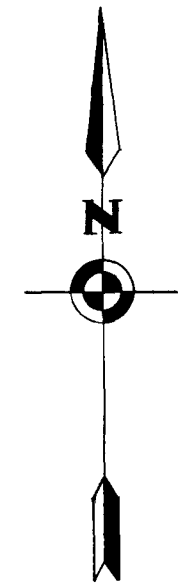


PLAT LOCATION	REC DATE	FEE No.
RS 1/11	4/23/70	70-8585
SI/2 SE 1/4	71-2272	
RS 1/12	2/11/71	71-17616
SI/2 SW 1/4	71-17616	
RS 1/13	10/8/71	71-18307
NW 1/4 SW 1/4 & NW 1/4 SE 1/4	71-18307	
RS 1/14	10/20/71	93-28174
W 1/2 NE 1/4	93-28174	
RS 10/73	5/21/93	2000-34009
GOVT LT 4	2000-34009	
RS 20/4	10/2/2000	
W 1/2 SE 1/4 SW 1/4 SE 1/4	2000-34009	

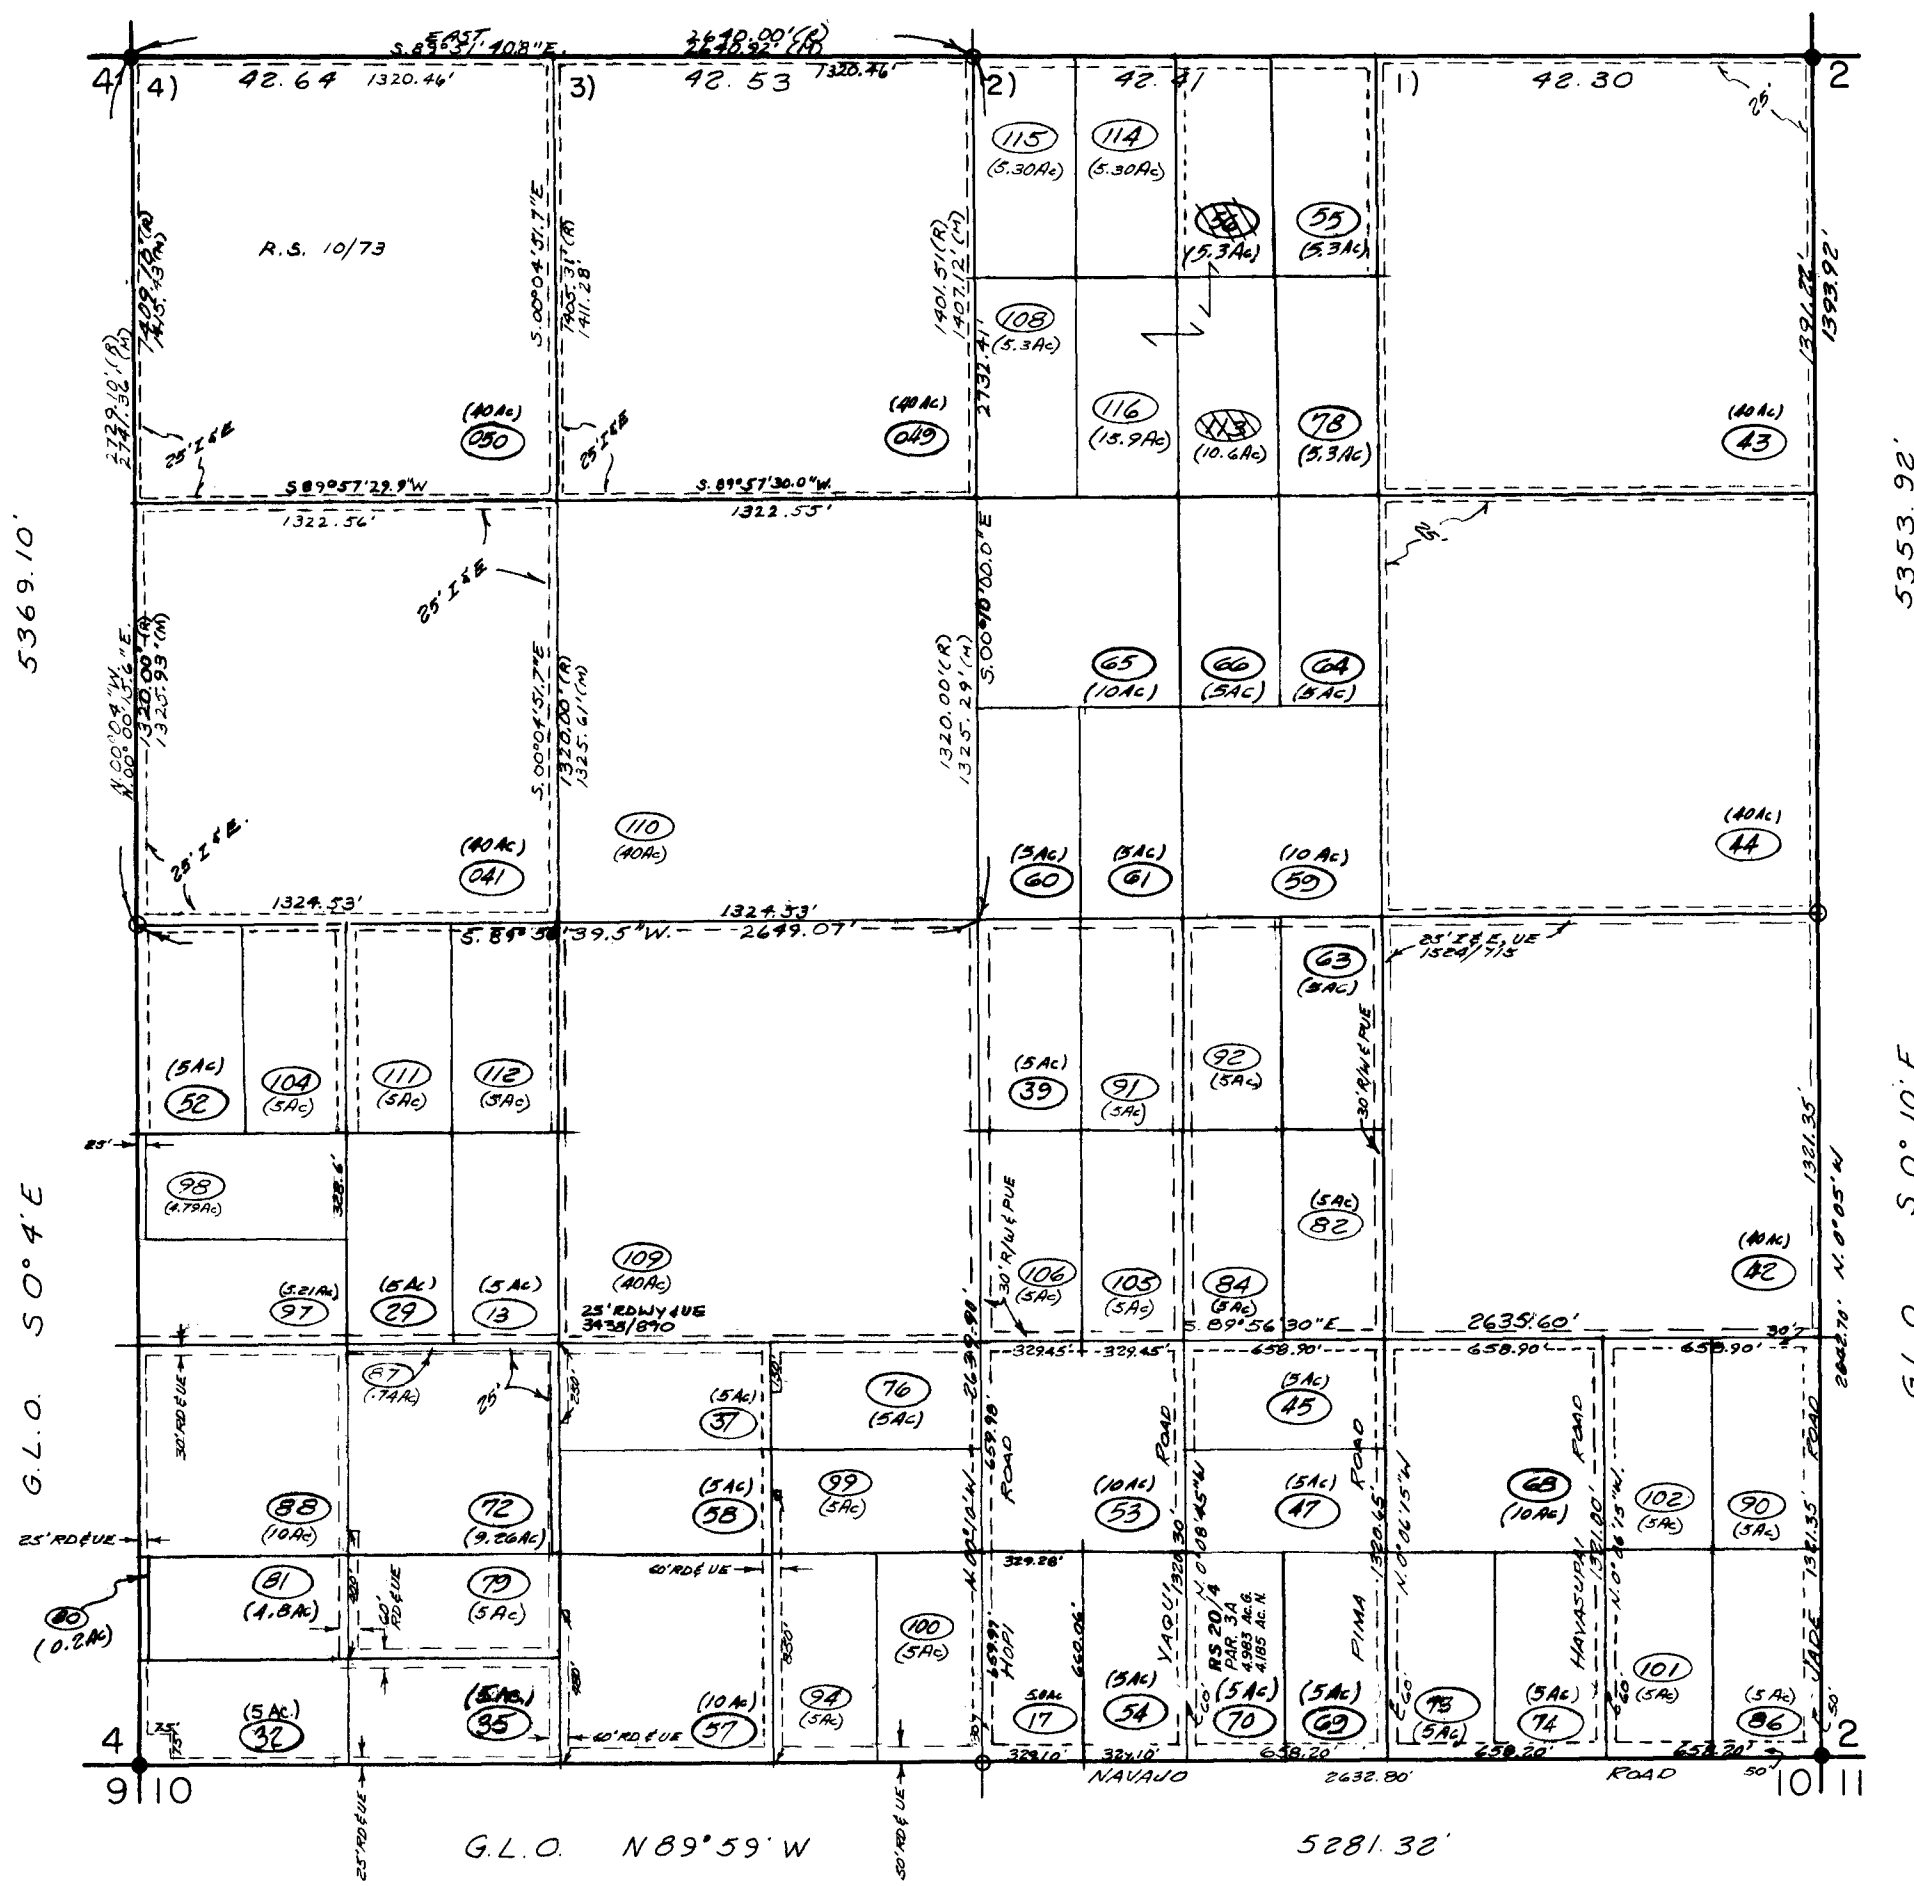

SCALE 1"=600'

19N., 19W., 3
Date _____

APR. 25, 2001

MOHAVE COUNTY
ASSESSOR'S MAP (116)